


Spencer Building (Front St Level)

600 Columbia Street, New Westminster, BC

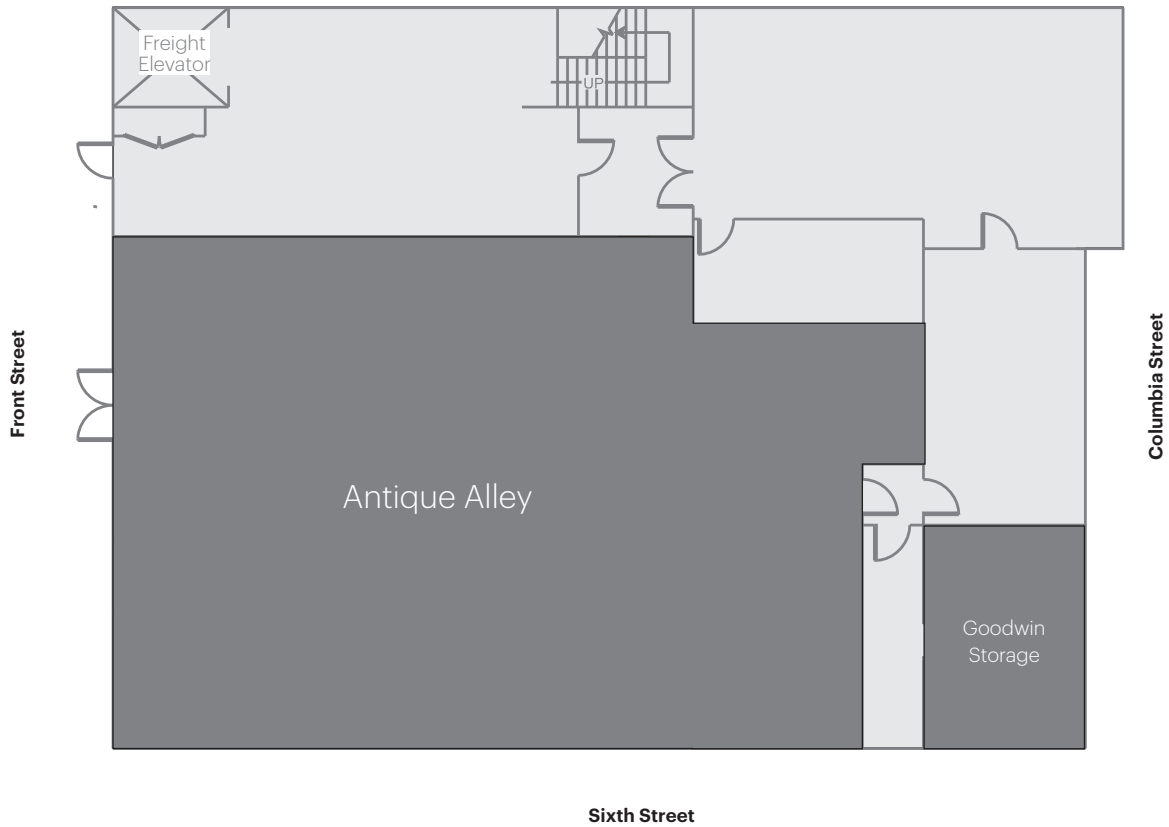

Unit #	Sq.ft.	Tenant Name
605 Front St Storage	2,754	Antique Alley Goodwin



Leased
 Available
 Common Areas
 Separate Ownership

This is a representation for leasing purposes only and should not be used for measurements and co-tenancy of any kind. This drawing is not to scale.

Anthem
 anthemproperties.com

Sara Duholke
 sduholke@anthemproperties.com
 778 783 9145

Spencer Building (First Floor)

600 Columbia Street, New Westminister, BC



Unit #	Sq.ft.	Tenant Name
100	8,891	Minister of Public Works and Government Services



Leased
 Available
 Common Areas
 Separate Ownership

This is a representation for leasing purposes only and should not be used for measurements and co-tenancy of any kind. This drawing is not to scale.

Anthem
 anthemproperties.com

Sara Duholke
 sduholke@anthemproperties.com
 778 783 9145

Spencer Building (Second Floor)

600 Columbia Street, New Westminister, BC



Unit #	Sq.ft.	Tenant Name
200	4,991	St John Society
220	1,590	BAAS



Leased
 Available
 Common Areas
 Separate Ownership


This is a representation for leasing purposes only and should not be used for measurements and co-tenancy of any kind. This drawing is not to scale.

Anthem
anthemproperties.com

Sara Duholke
sduholke@anthemproperties.com
778 783 9145

Spencer Building (Third Floor)

600 Columbia Street, New Westminister, BC

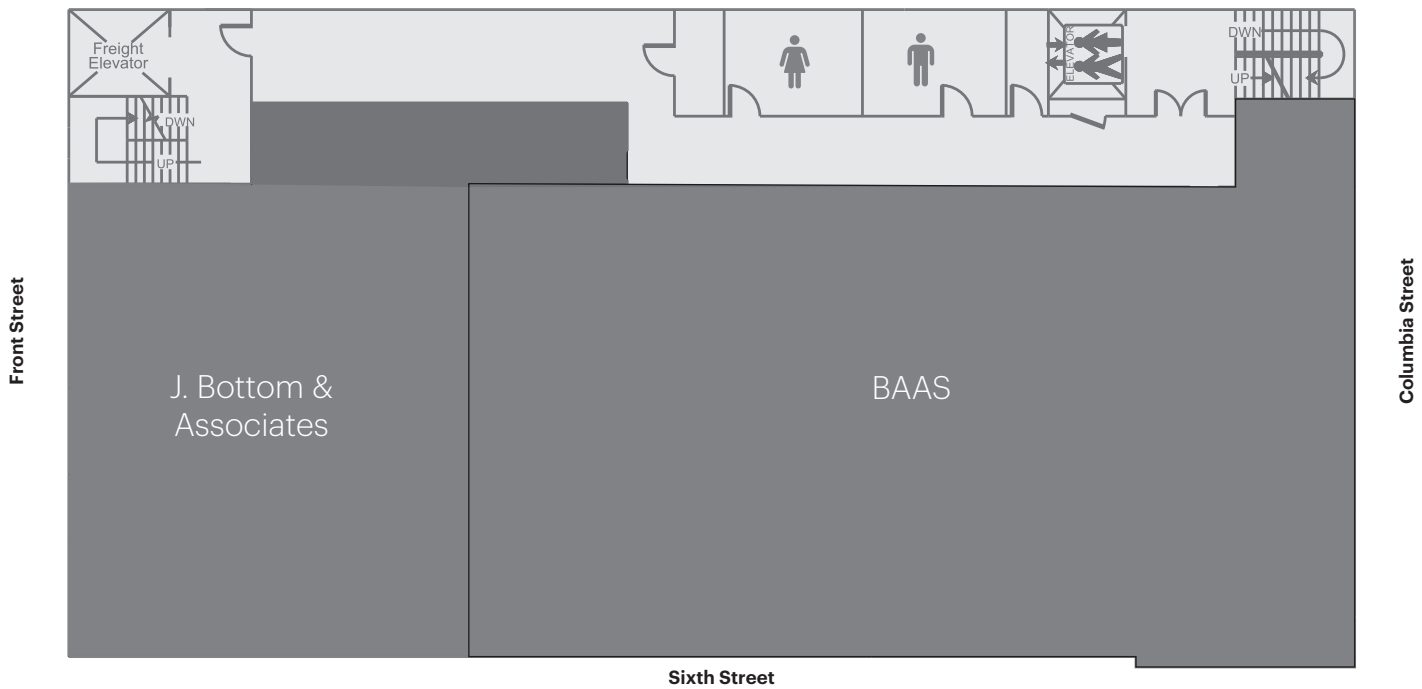

Unit #	Sq.ft.	Tenant Name
300	2,384	J. Bottom & Associates
320	4,199	BAAS



Leased
 Available
 Common Areas
 Separate Ownership



This is a representation for leasing purposes only and should not be used for measurements and co-tenancy of any kind. This drawing is not to scale.

Anthem
anthemproperties.com

Sara Duholke
sduholke@anthemproperties.com
778 783 9145

Spencer Building (Fourth Floor)

600 Columbia Street, New Westminister, BC

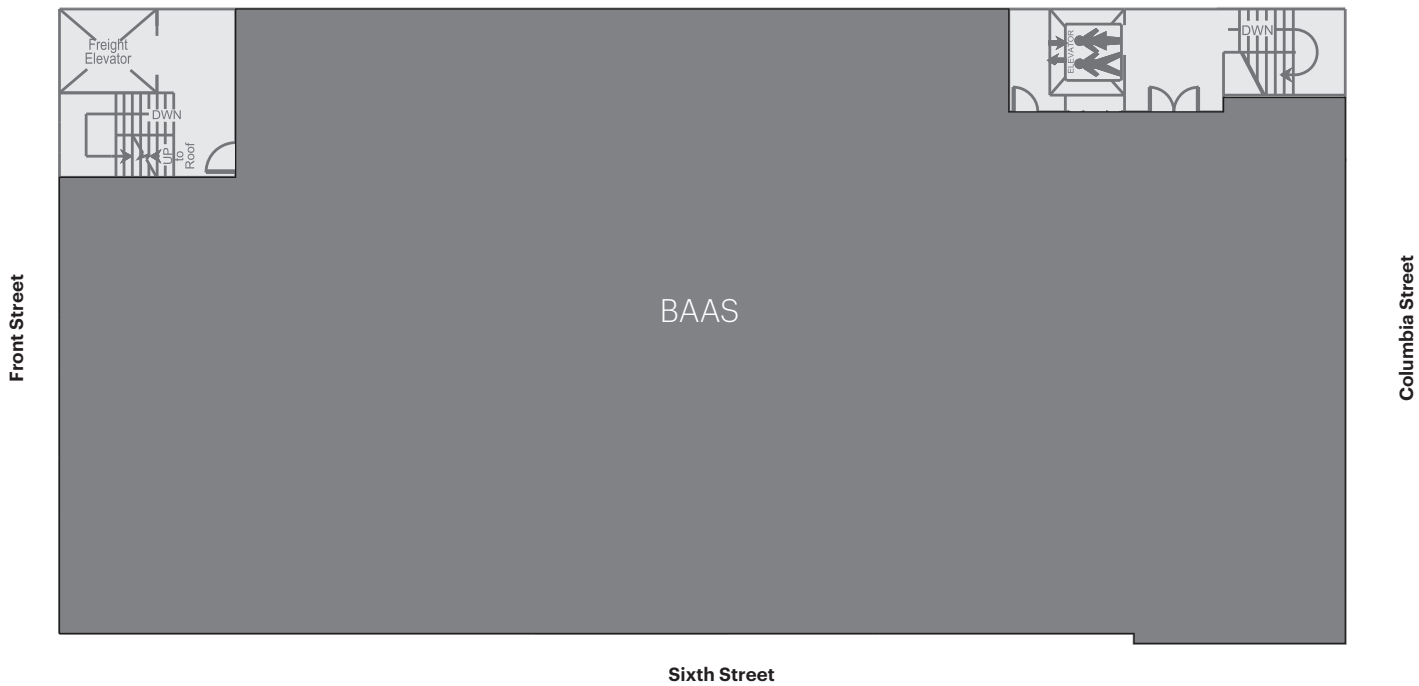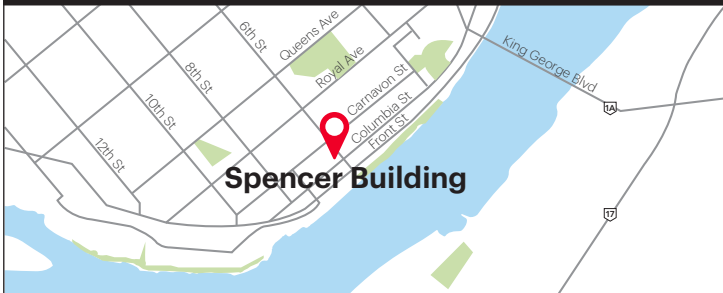

Unit #	Sq.ft.	Tenant Name
400	7,718	BAAS



■ Leased ■ Available ■ Common Areas ■ Separate Ownership

This is a representation for leasing purposes only and should not be used for measurements and co-tenancy of any kind. This drawing is not to scale.

Anthem
anthemproperties.com

Sara Duholke
sduholke@anthemproperties.com
778 783 9145