


D'ARCY Crossing Site Plan

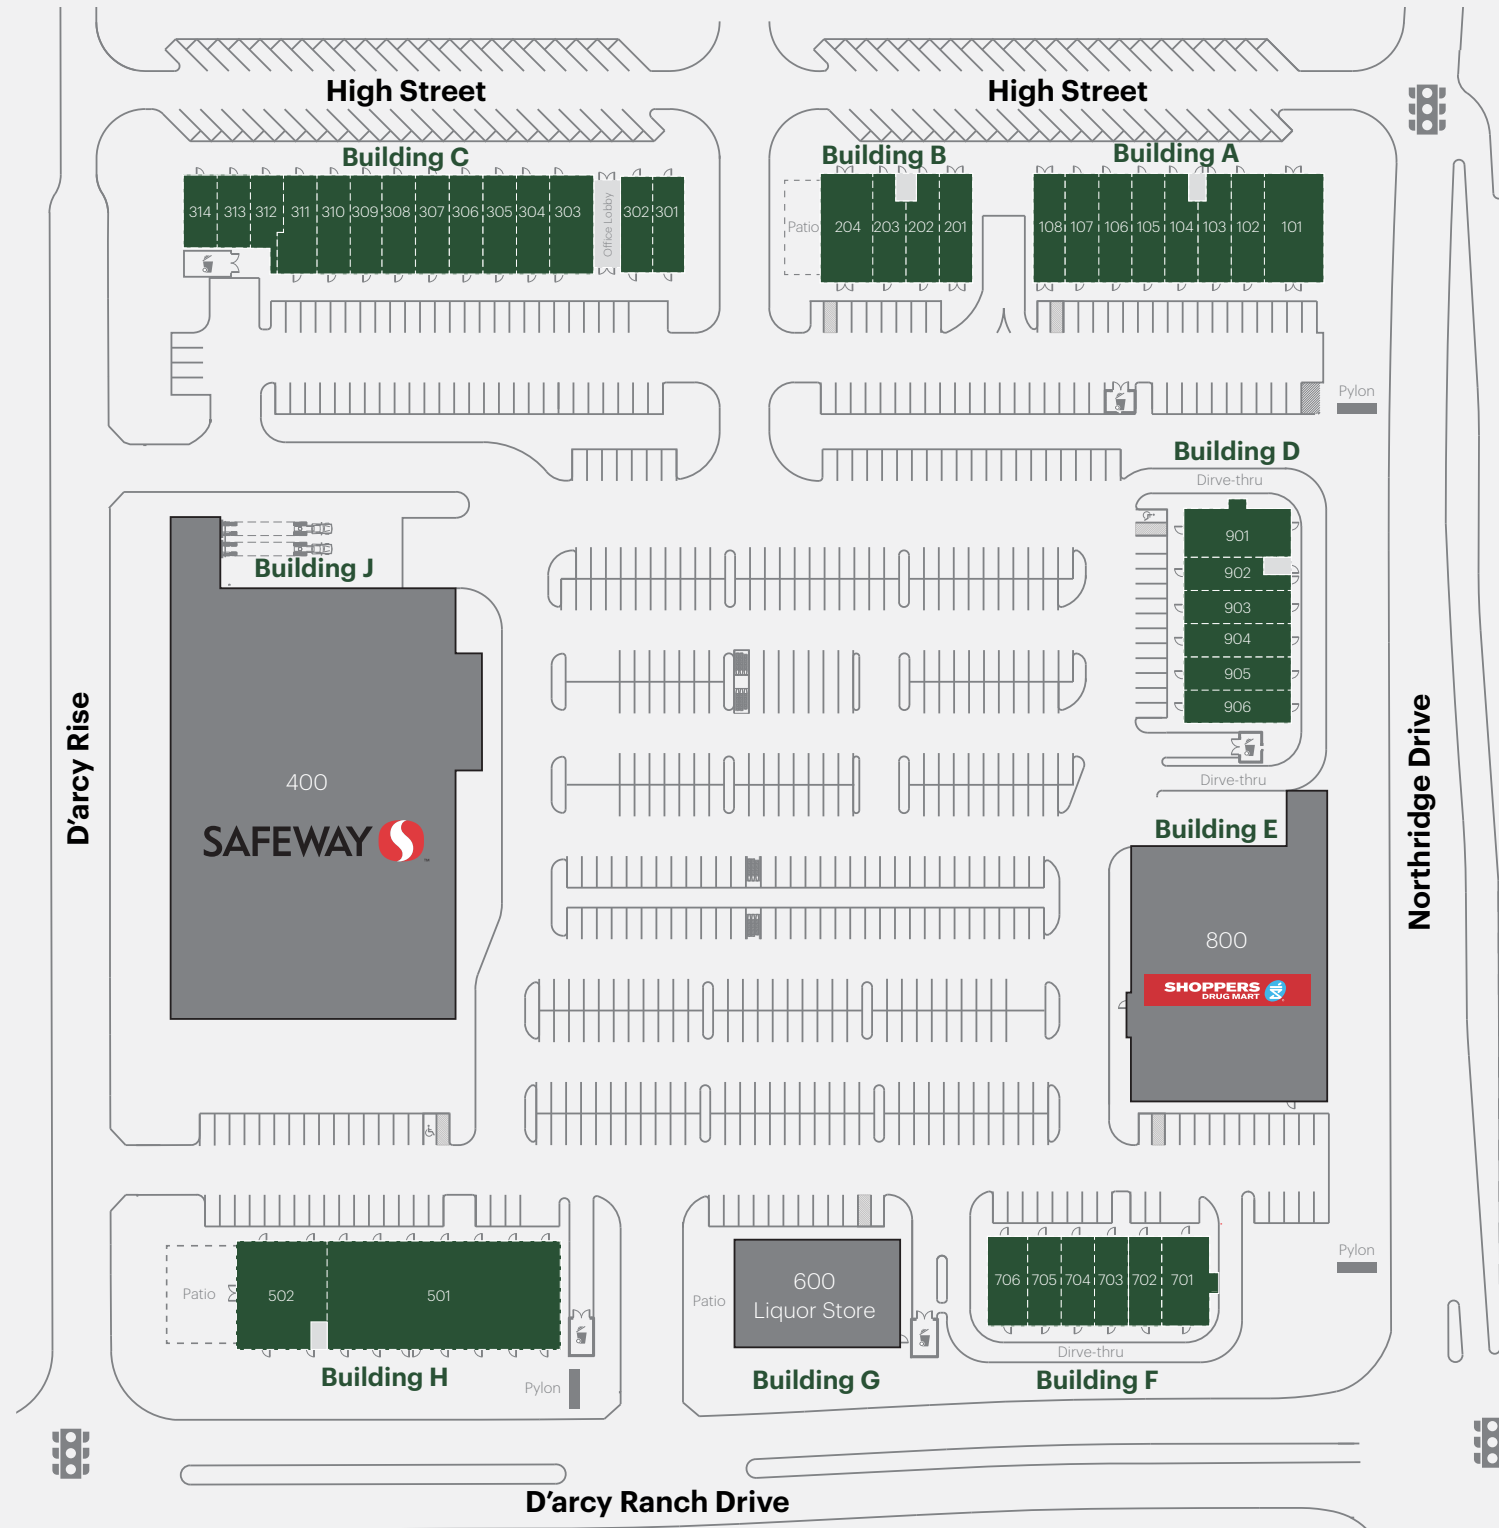

Building	Unit	Sq.Ft.	Building	Unit	Sq.Ft.	
A	101	2,275	C - Office	201	3,125	
	102	1,300		202	2,469	
	103	1,225		203	7,090	
	104	1,225		204	5,825	
	105	1,300	D	901	2,010	
	106	1,300		902	1,165	
	107	1,300		903	1,300	
	108	1,300		904	1,300	
B	201	1,300		905	1,300	
	202	1,233		906	1,300	
	203	1,233	E	800	17,046	
204	2,080	F		701	1,703	
C	301		1,200	702	960	
	302		1,207	703	1,100	
	303		1,608	704	1,100	
	304		1,200	705	1,100	
	305		1,200	706	1,375	
	306		1,200	G	600	6,500
	307	1,200	H		501	9,100
	308	1,200		502	3,342	
	309	1,200	J	400	47,157	
	310	1,200		Shoppers Drug Mart		
	311	1,205				
	312	713				
	313	791				
		314	890			